





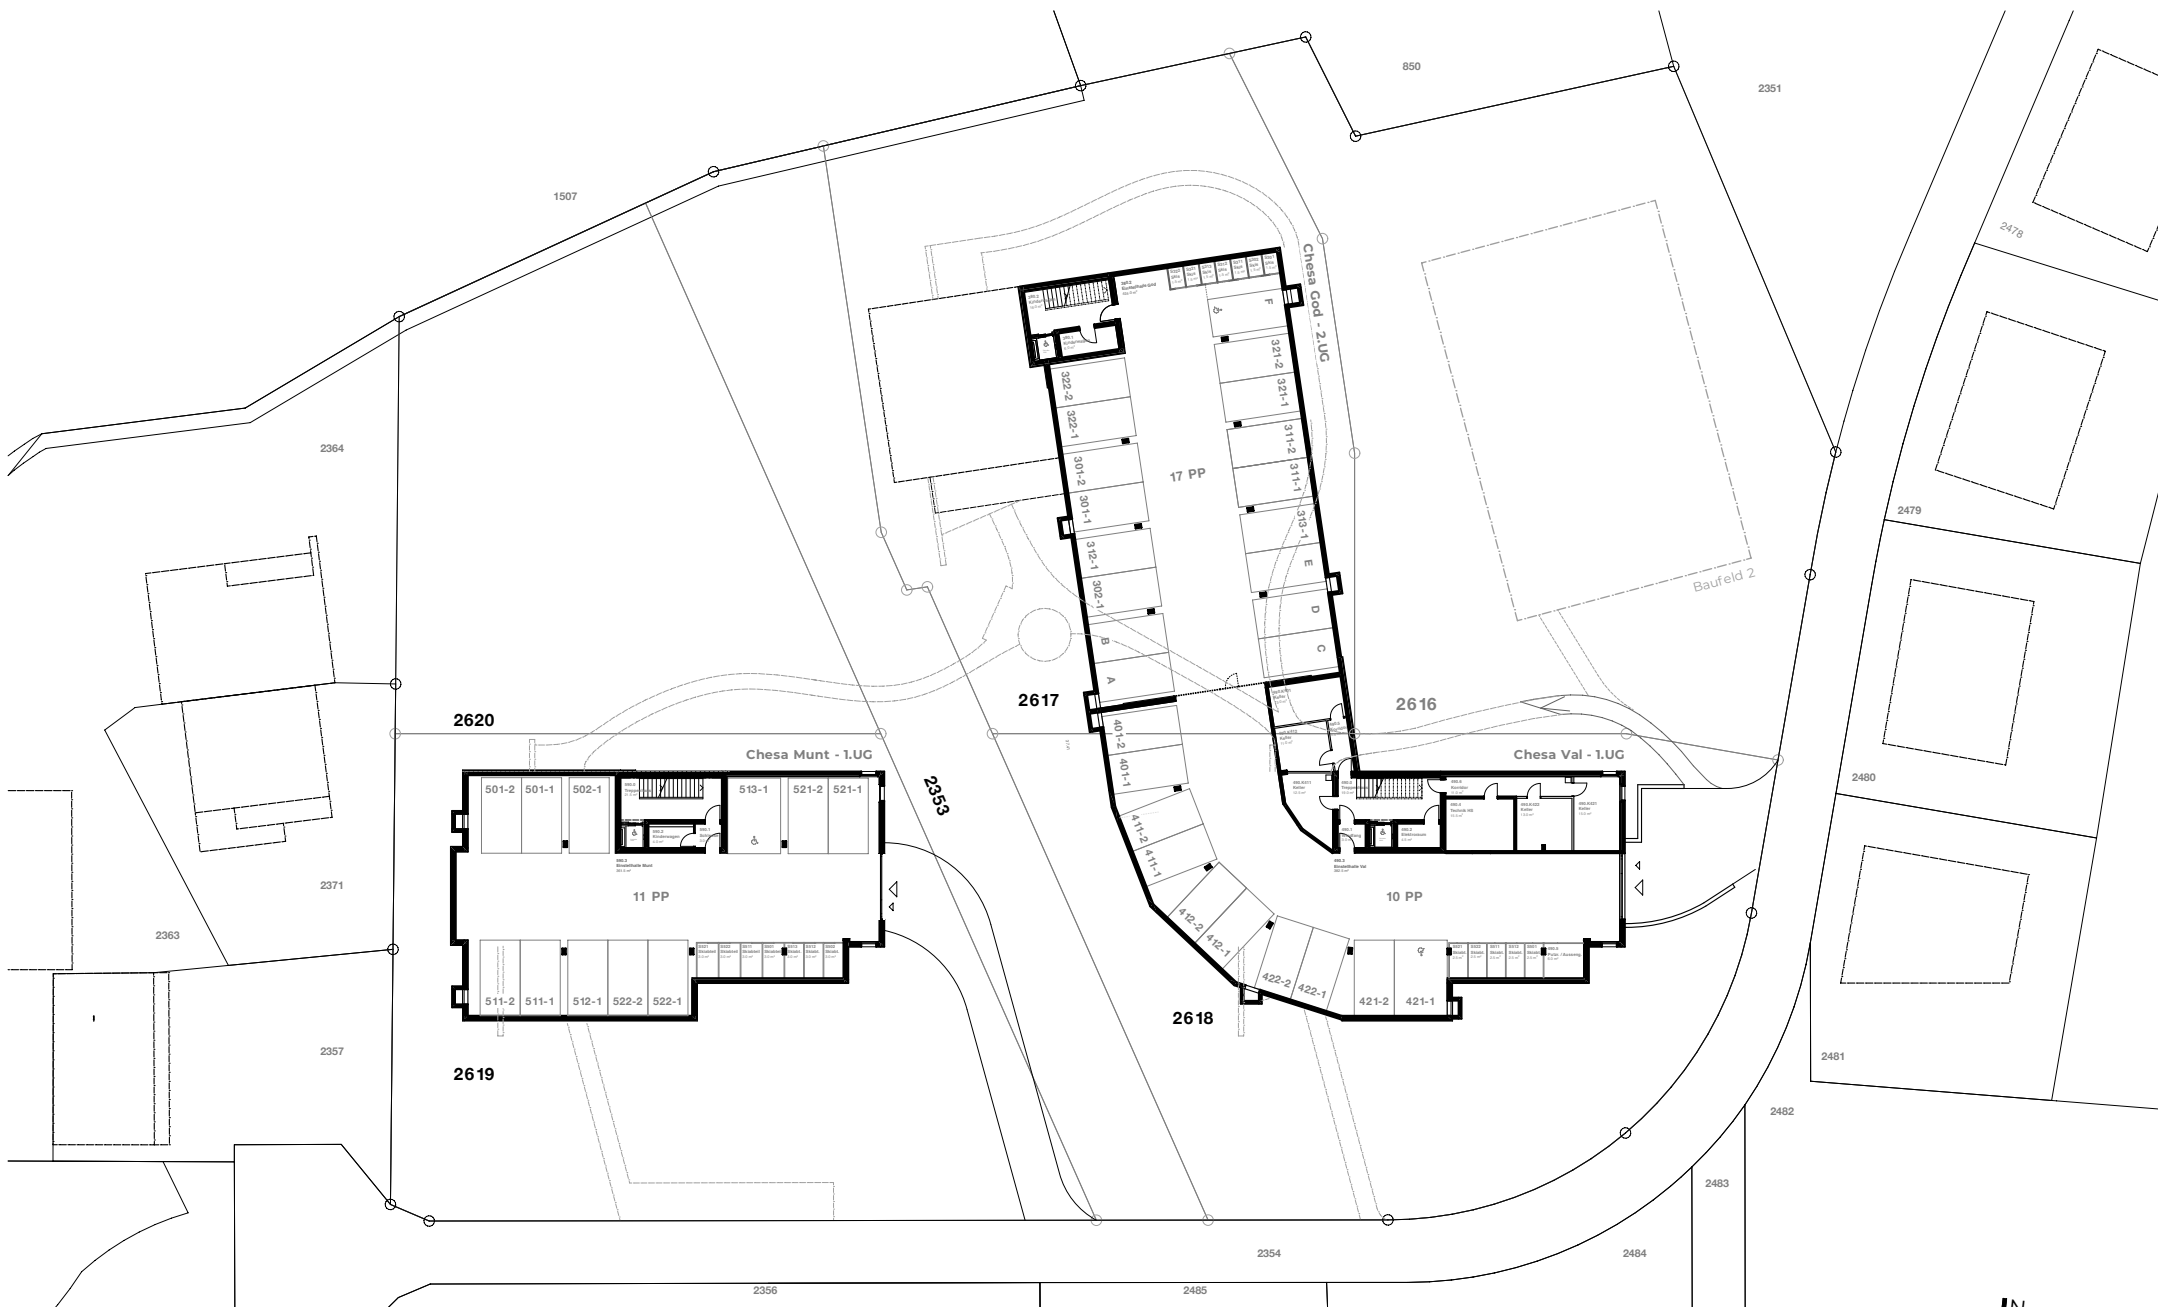

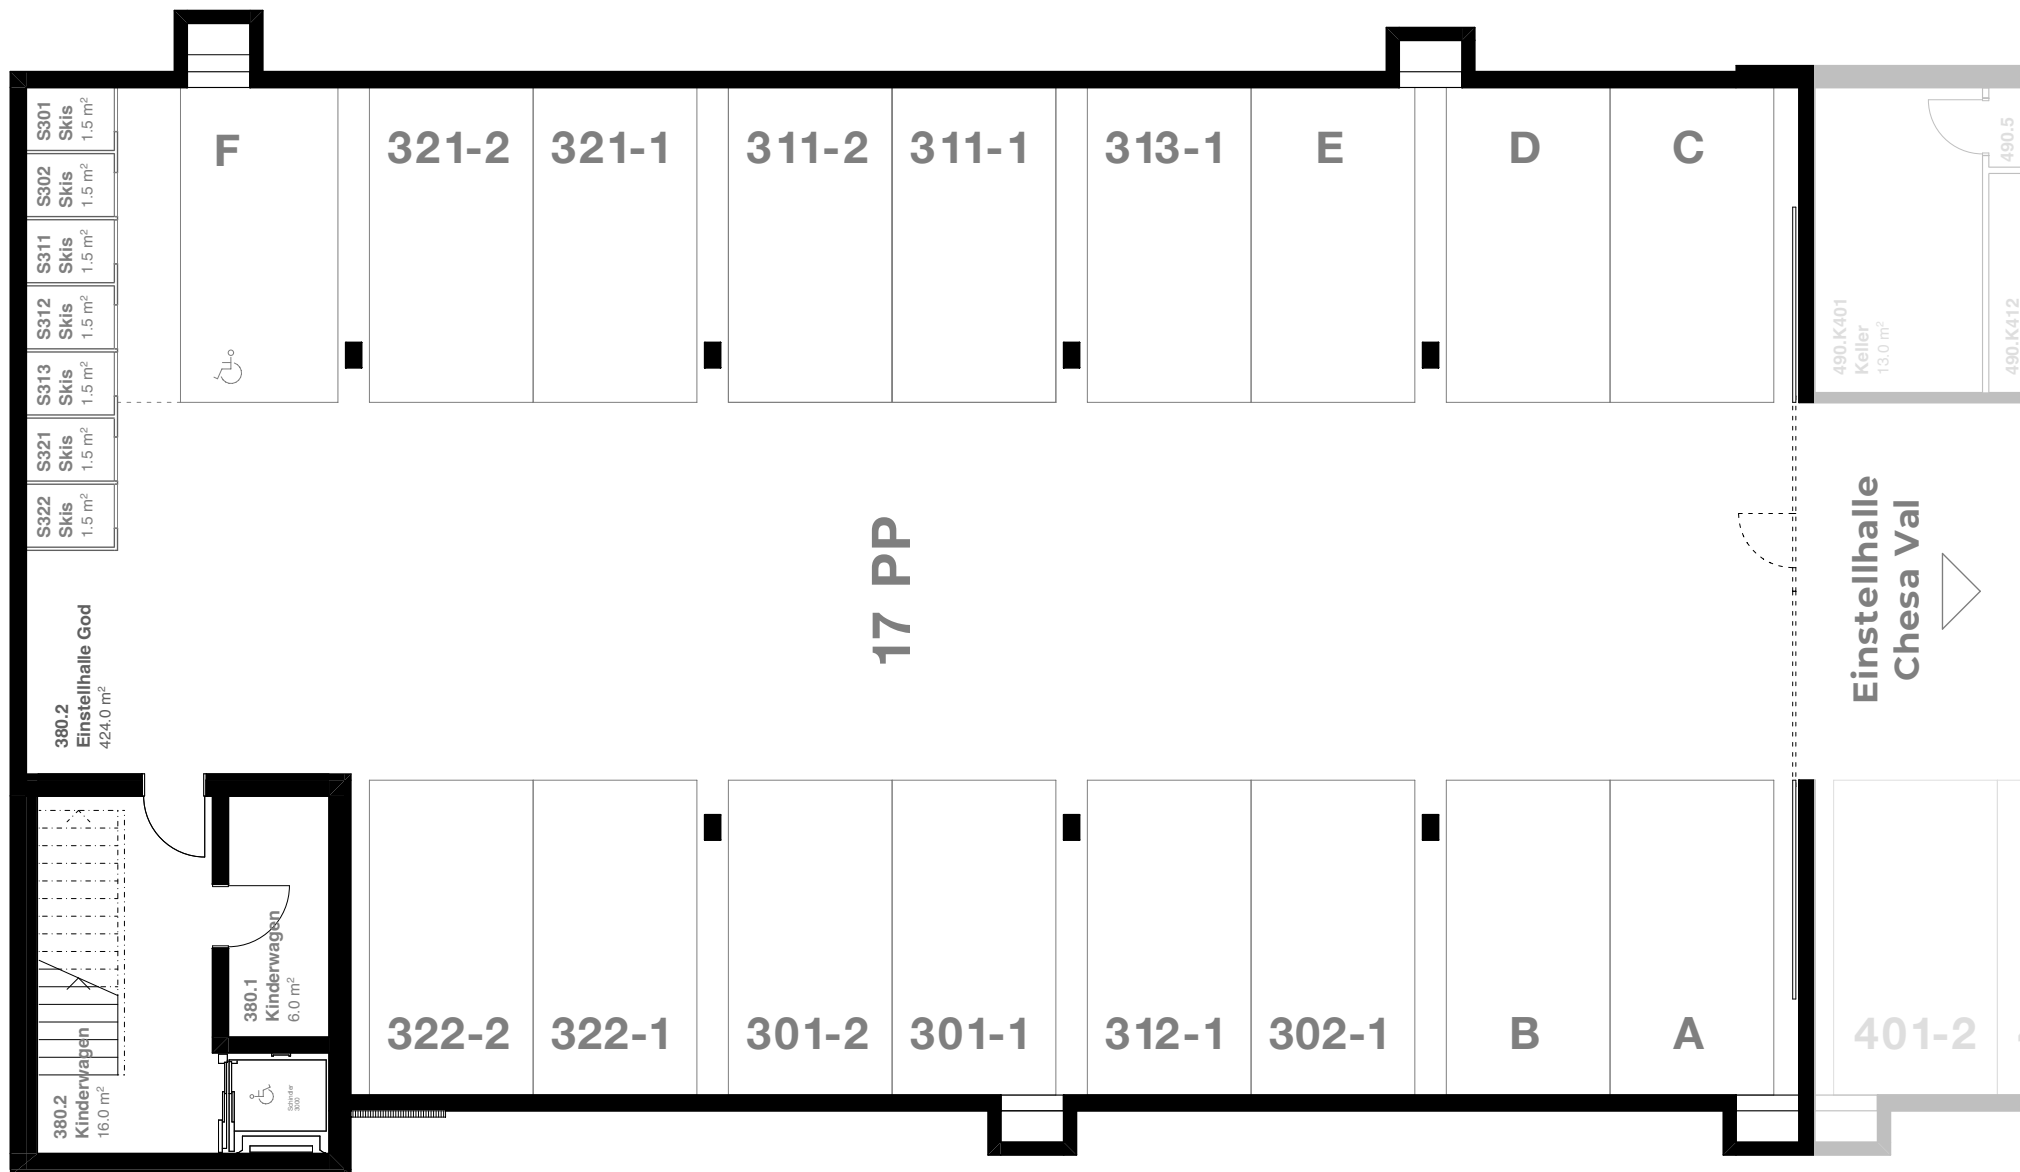

CHESA GOD - 2. Untergeschoss

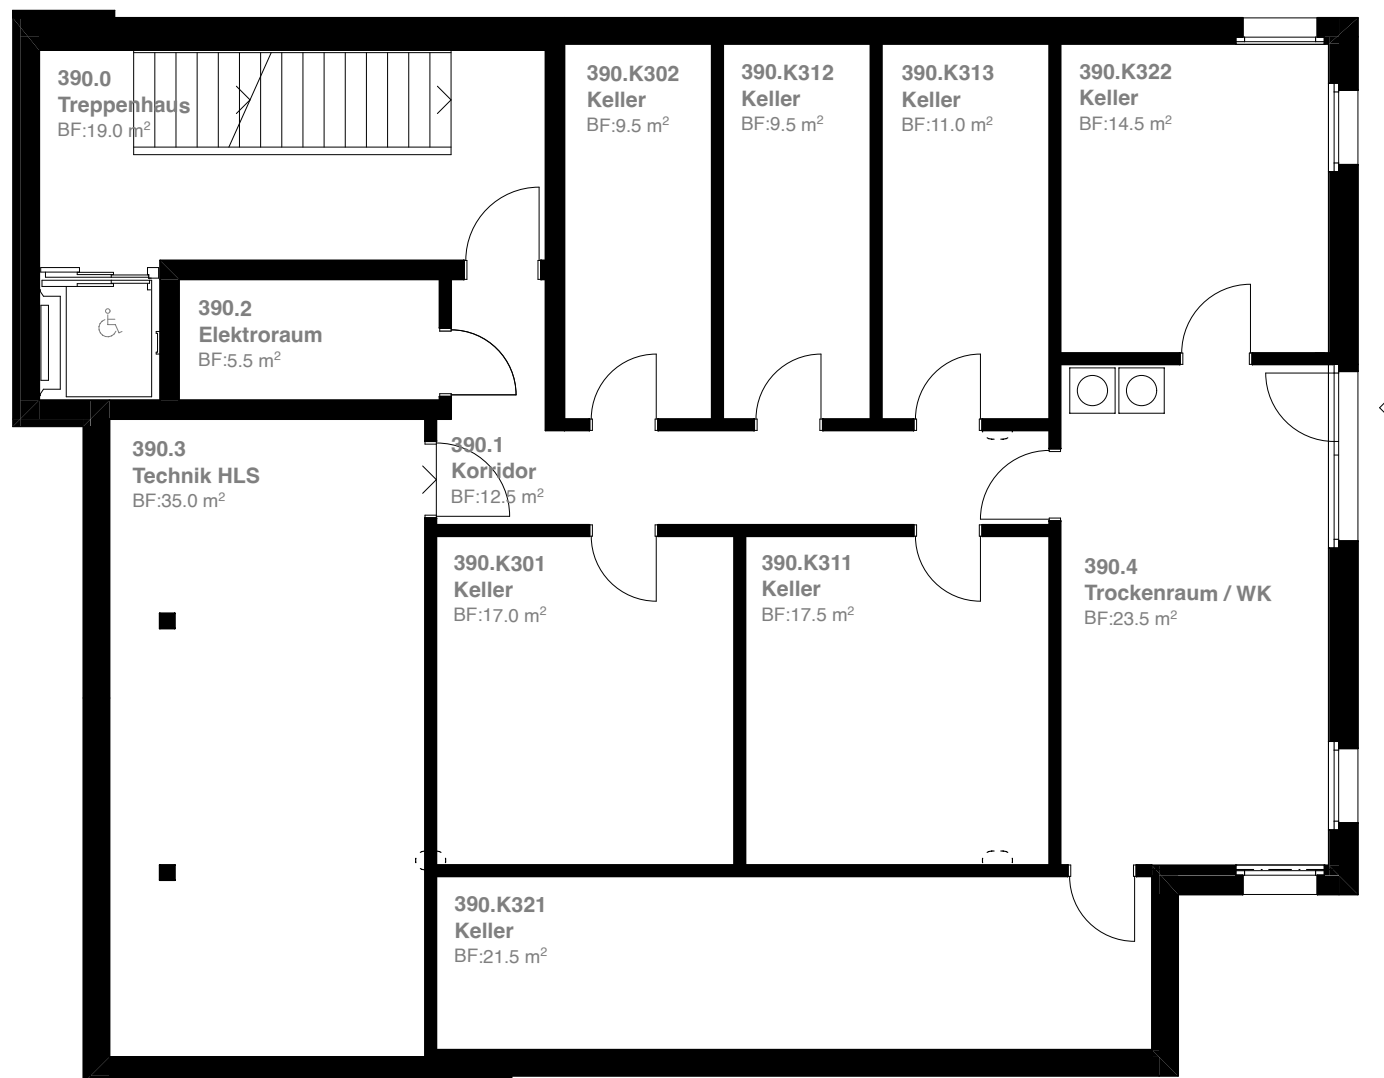

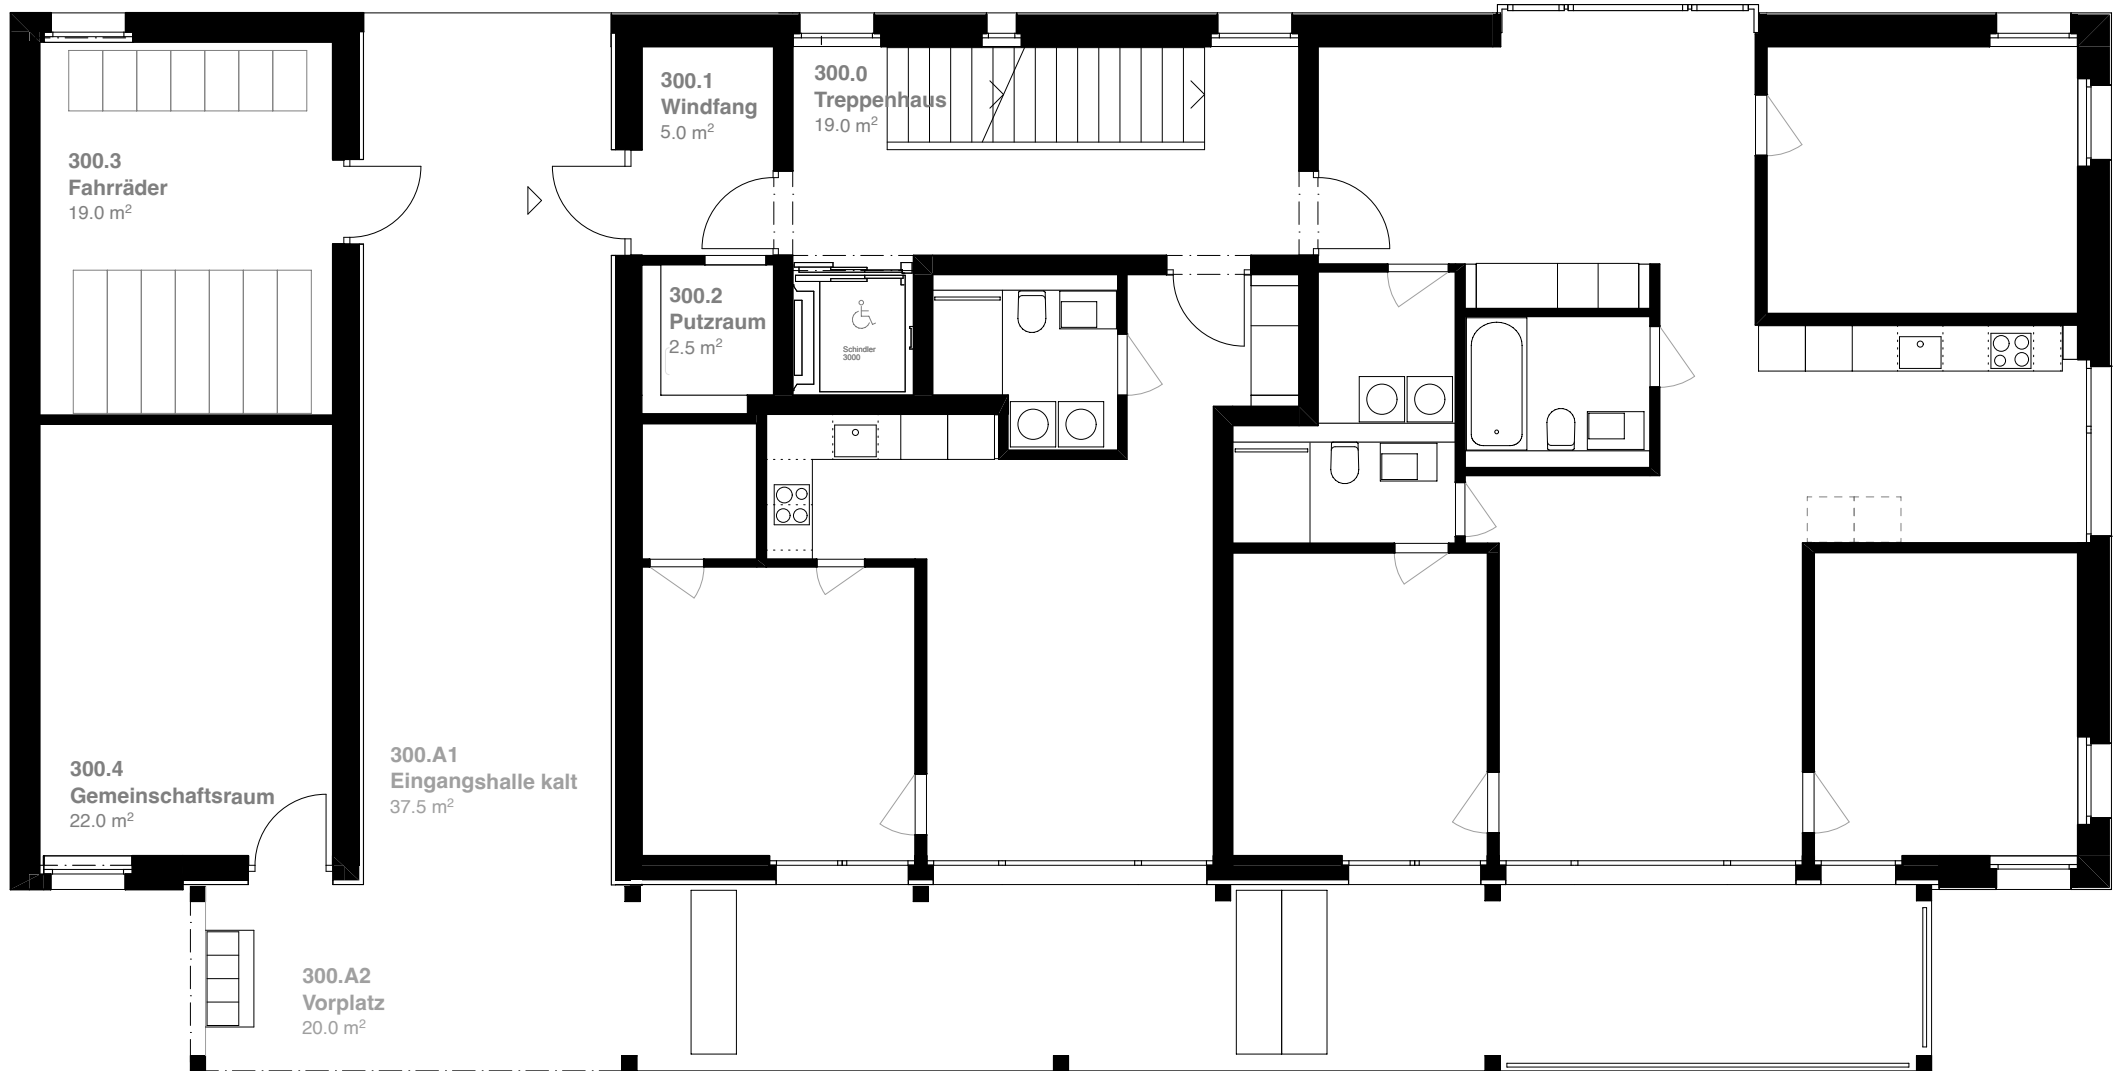


Wohnung 302 (2.5 Zi)

Wohnung 301 (4.5 Zi)



CHESA GOD - Erdgeschoss



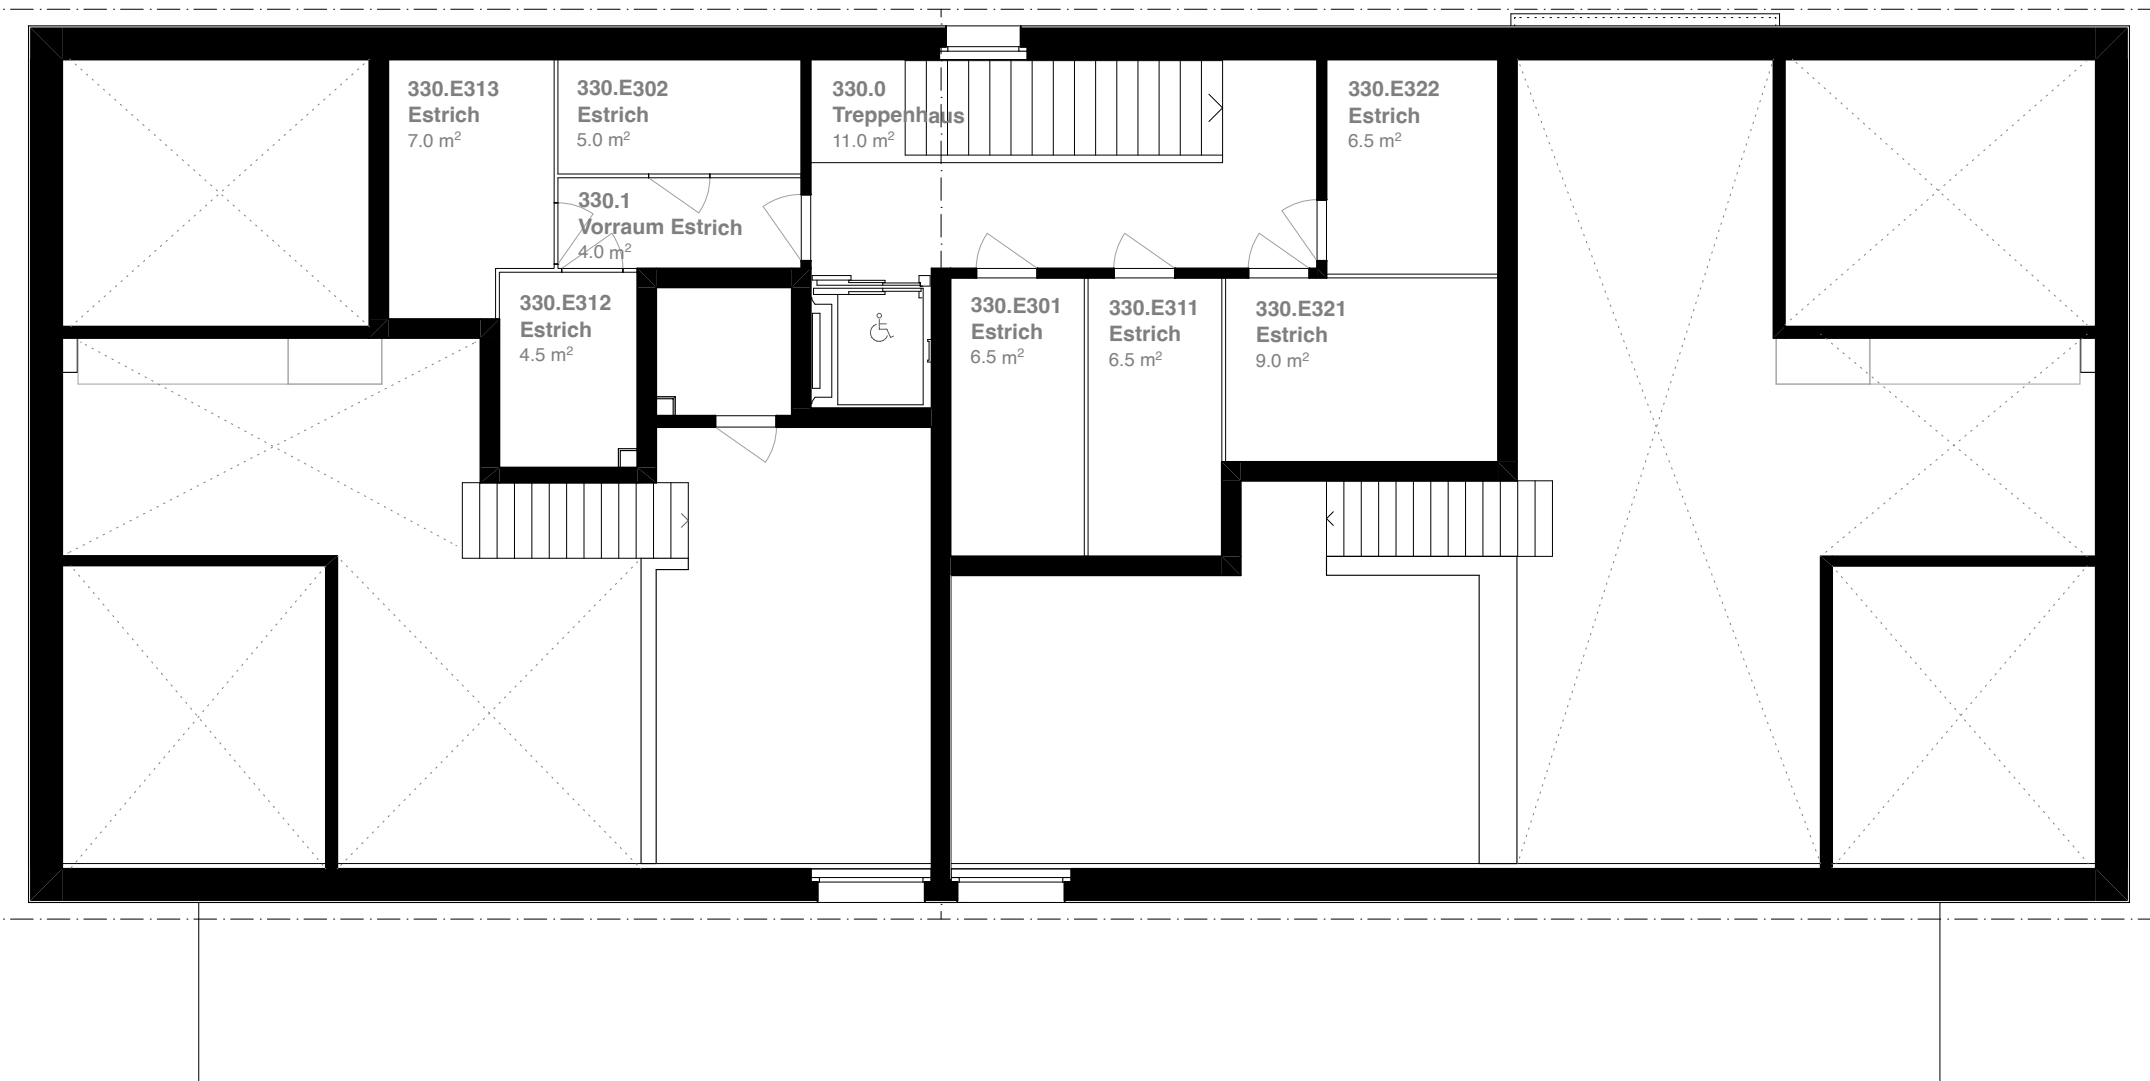

Einstellhalle
Chesa God

A

401-2

401-1

411-2

411-1

412-2

412-1

422-2

422-1

421-2

421-1

490.K401
Keller
13.0 m²

490.K412
Keller
11.0 m²

490.5
Korridor
4.5 m²

490.K411
Keller
12.5 m²

490.0
Treppenhaus
19.0 m²

490.6
Korridor
11.0 m²

490.4
Technik HS
15.5 m²

490.K422
Keller
13.0 m²

490.K421
Keller
15.0 m²

490.1
Windfang
3.0 m²

490.2
Elektroraum
4.5 m²

490.3
Einstellhalle Val
382.5 m²

10 PP

S521
Skiabt.
2.5 m²

S522
Skiabt.
2.5 m²

S511
Skiabt.
2.5 m²

S512
Skiabt.
2.5 m²

S501
Skiabt.
2.5 m²

490.5
Putzr. / Ausseng.
6.0 m²



CHESA VAL - 1. Untergeschoss



Mst. 1:150

2m

